


CONSTRUCTION DETAILS

- A. USE EXISTING BASE MOUNTED CABINET AND CONTROLLER.
(NOTE: SHA FORCES SHALL RETROFIT CONTROLLER EQUIPMENT
TO OPERATE VIDEO DETECTION EQUIPMENT)).
- B. USE EXISTING HANDHOLE.
- C. USE EXISTING CONDUIT.
- D. USE EXISTING STRAIN POLE.
- E. INSTALL VIDEO DETECTION CAMERA ON EXISTING LIGHTING BRACKET
AS NOTED.
- F. ABANDON EXISTING LOOP DETECTOR.

MD 177 IS ASSUMED TO RUN
IN AN EAST-WEST DIRECTION

GENERAL NOTES

1. ALL UNDERGROUND AND OVERHEAD UTILITIES SHOWN ON THESE PLANS ARE SCHEMATIC ONLY AND MAY NOT BE COMPLETE. THE CONTRACTOR SHALL BE RESPONSIBLE FOR NOTIFYING MISS UTILITY PRIOR TO THE CONSTRUCTION SO THAT ALL UTILITIES MAY BE LOCATED IN THE FIELD. IF THE CONTRACTOR PERCEIVES THAT A CONFLICT BETWEEN UTILITIES AND THE TRAFFIC SIGNAL WILL OCCUR, THE CONTRACTOR SHALL NOTIFY THE PROJECT ENGINEER IMMEDIATELY SO THAT THE CONFLICT MAY BE RESOLVED.
2. REMOVE AND DISPOSE OF ALL UNUSED SIGNAL CABLE.

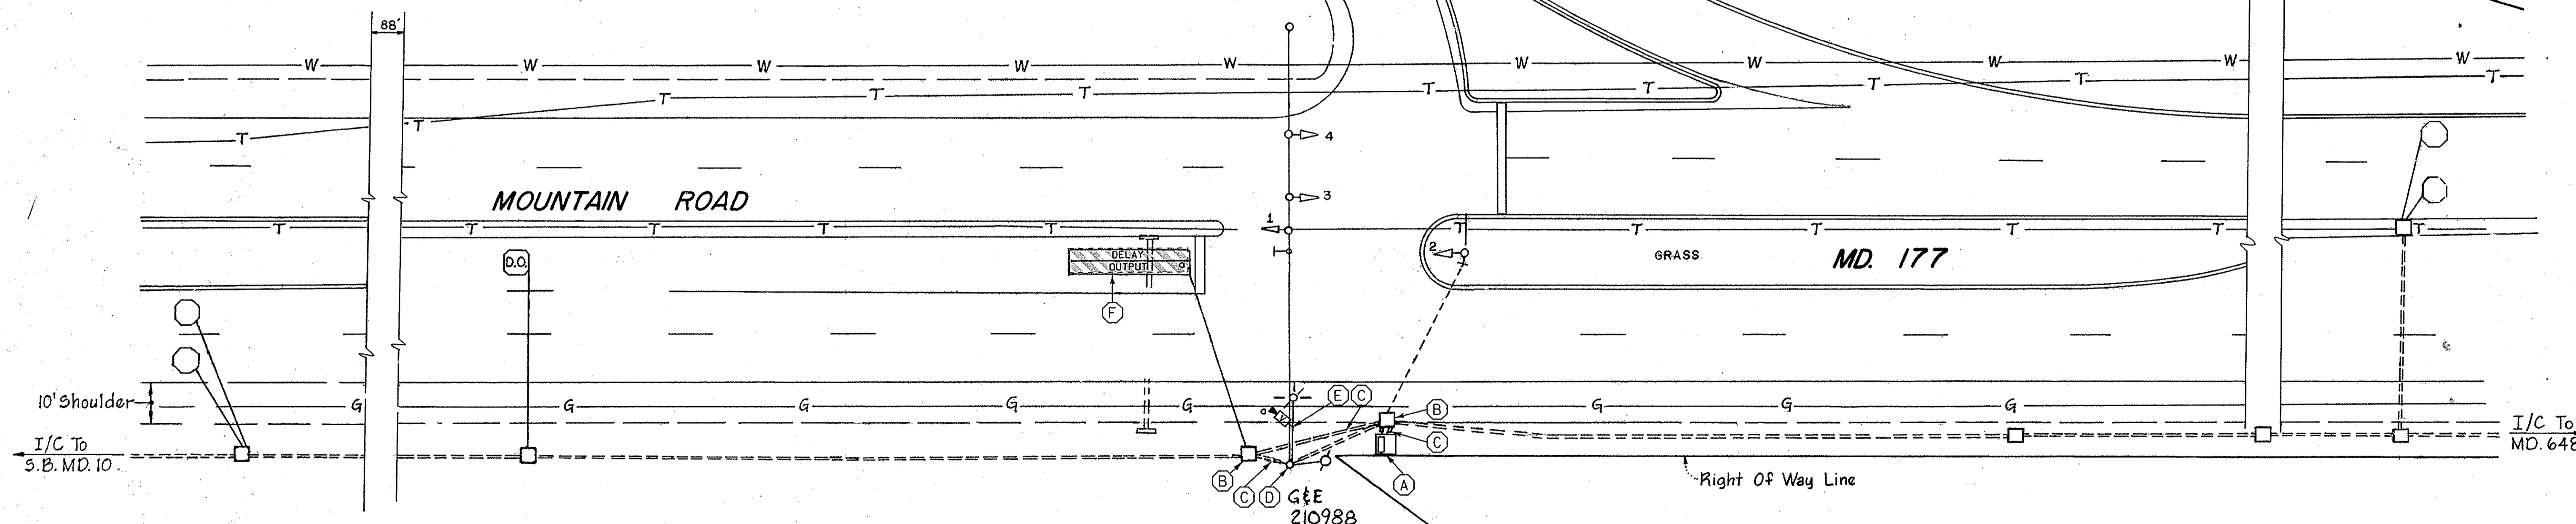

EQUIPMENT LIST "A"

A. EQUIPMENT TO BE SUPPLIED BY THE SHIP

<u>ITEM NO.</u>	<u>QUANTITY</u>	<u>DESCRIPTION</u>
9086	1 EACH	VIDEO INTERFACE EQUIPMENT: 1-4 CAMERAS

EQUIPMENT LIST "B"

B. EQUIPMENT TO BE FURNISHED AND/OR INSTALLED BY THE CONTRACTOR

<u>ITEM NO.</u>	<u>QUANTITY</u>	<u>DESCRIPTION</u>
1001	1 EACH	MAINTENANCE OF TRAFFIC
8004	1 EACH	REMOVE AND DISPOSE OF EXISTING MATERIAL AND EQUIPMENT AS PER ASSIGNMENT
8026	1 EACH	VIDEO DETECTION CAMERA
8027	1 EACH	CONTROL CABLE, 250 FT. VIDEO DETECTION CAMERA TO CONTROLLER

SHA property

LEGEND OF UNDERGROUND AND OVERHEAD UTILITIES

AERIAL CABLE	_____	A
ELECTRICAL	_____	E
TELEPHONE	_____	T
GAS	_____	G
SEWER	_____	SS
STORM DRAIN	_____	SD
WATER	_____	W
CABLE TV	_____	TV

WR&A
Whitman, Requardt
and Associates, LLP
801 South Caroline Street
Baltimore, Maryland 21231
(410) 235-3450

REVISONS				APPROVALS	
(B) ADD VIDEO DETECTION CONTRACT NO. A77245I85			3/31/2006 CHIEF, TRAFFIC ENGINEERING DESIGN DIVISION		
SRB	NML	308	004	000	001
⚠️ INSTALL PEDESTAL POLE AND NEARSIDE SIGNAL FOR E/B EXCLUSIVE PHASING			CHIEF, TRAFFIC ENGINEERING DESIGN DIVISION		
DCI				PRK	
			DIRECTOR, TRAFFIC & SAFETY		



MARYLAND DOT - STATE HIGHWAY ADMINISTRATION
 Office of Traffic & Safety
 TRAFFIC ENGINEERING DESIGN DIVISION

TRAFFIC SIGNALIZATION PLAN
MD 177 (MOUNTAIN RD.) & RAMP TO N.B. MD 10

DRAWN BY:	J.F.L.
CHECKED BY:	N.M.W.
SCALE:	1" = 20'
DATE:	4/7/1986

F.A.P. NO.	AA 572-501-570
S.H.A. NO.	
COUNTY:	ANNE ARUNDEL
LOG MILE:	

TS NO.	TS-2118B
T.I.M.S. NO.	4773

SHEET NO. _____
OF _____

m:\3155619\sq05mdl77&mdl0nb.dar